


BASEMENT CEILING PLAN 1:25 @ A1

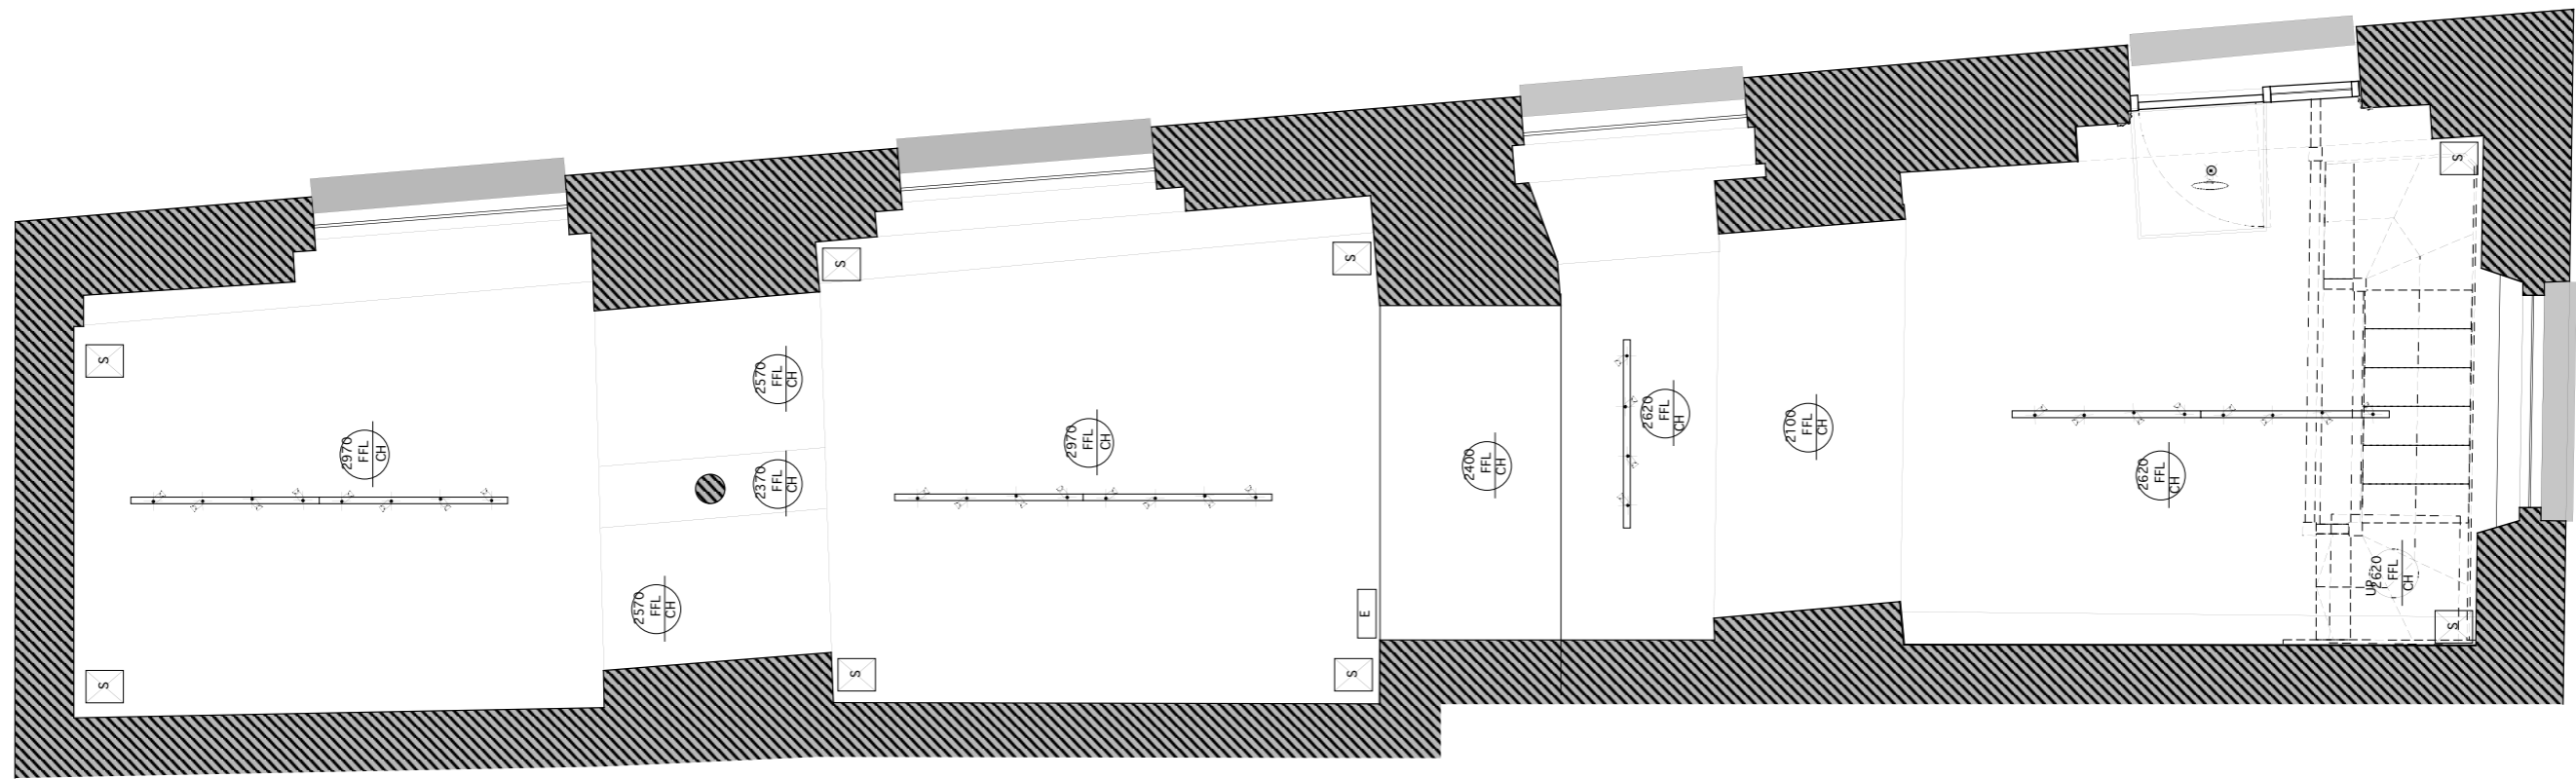

GROUND FLOOR CEILING PLAN 1:25 @ A1